


**Lower Ground & Ground Floor Plan**

Scale 1:100

Total Area: 913m<sup>2</sup>

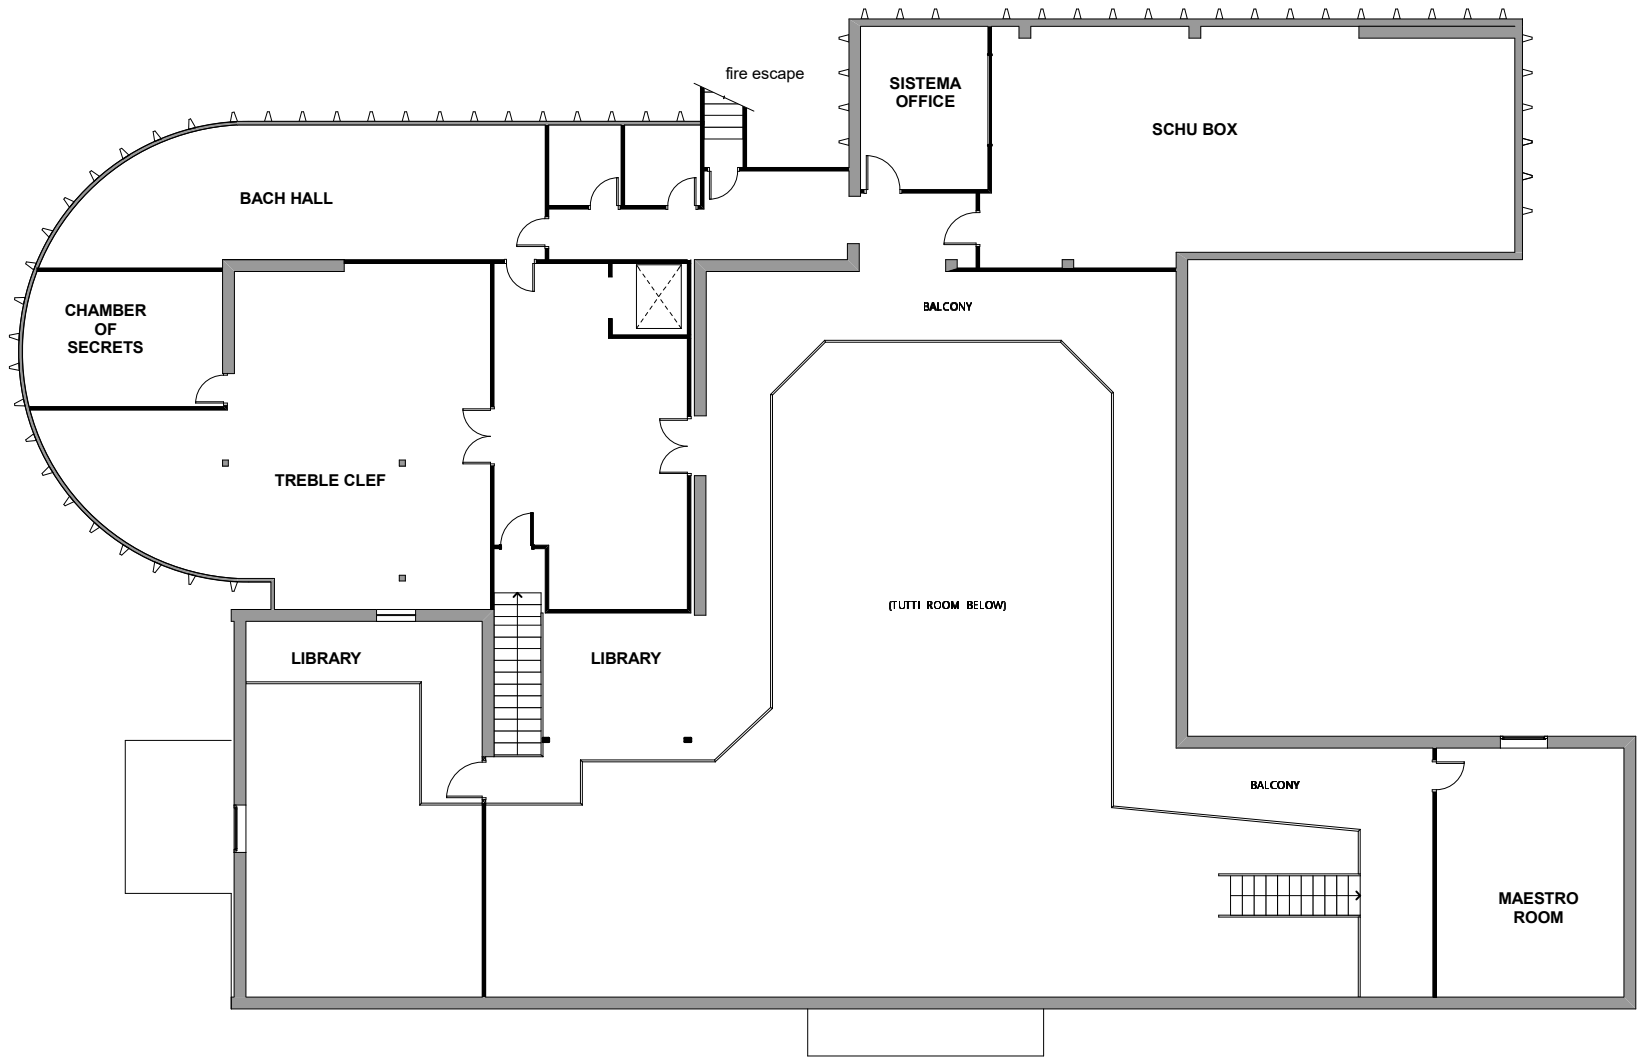

**Upper Floor Plan**  
Scale 1:100