




Lower Ground & Ground Floor Plan


Scale 1:100
Total Area: 913m²

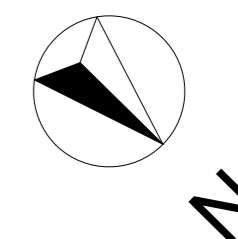

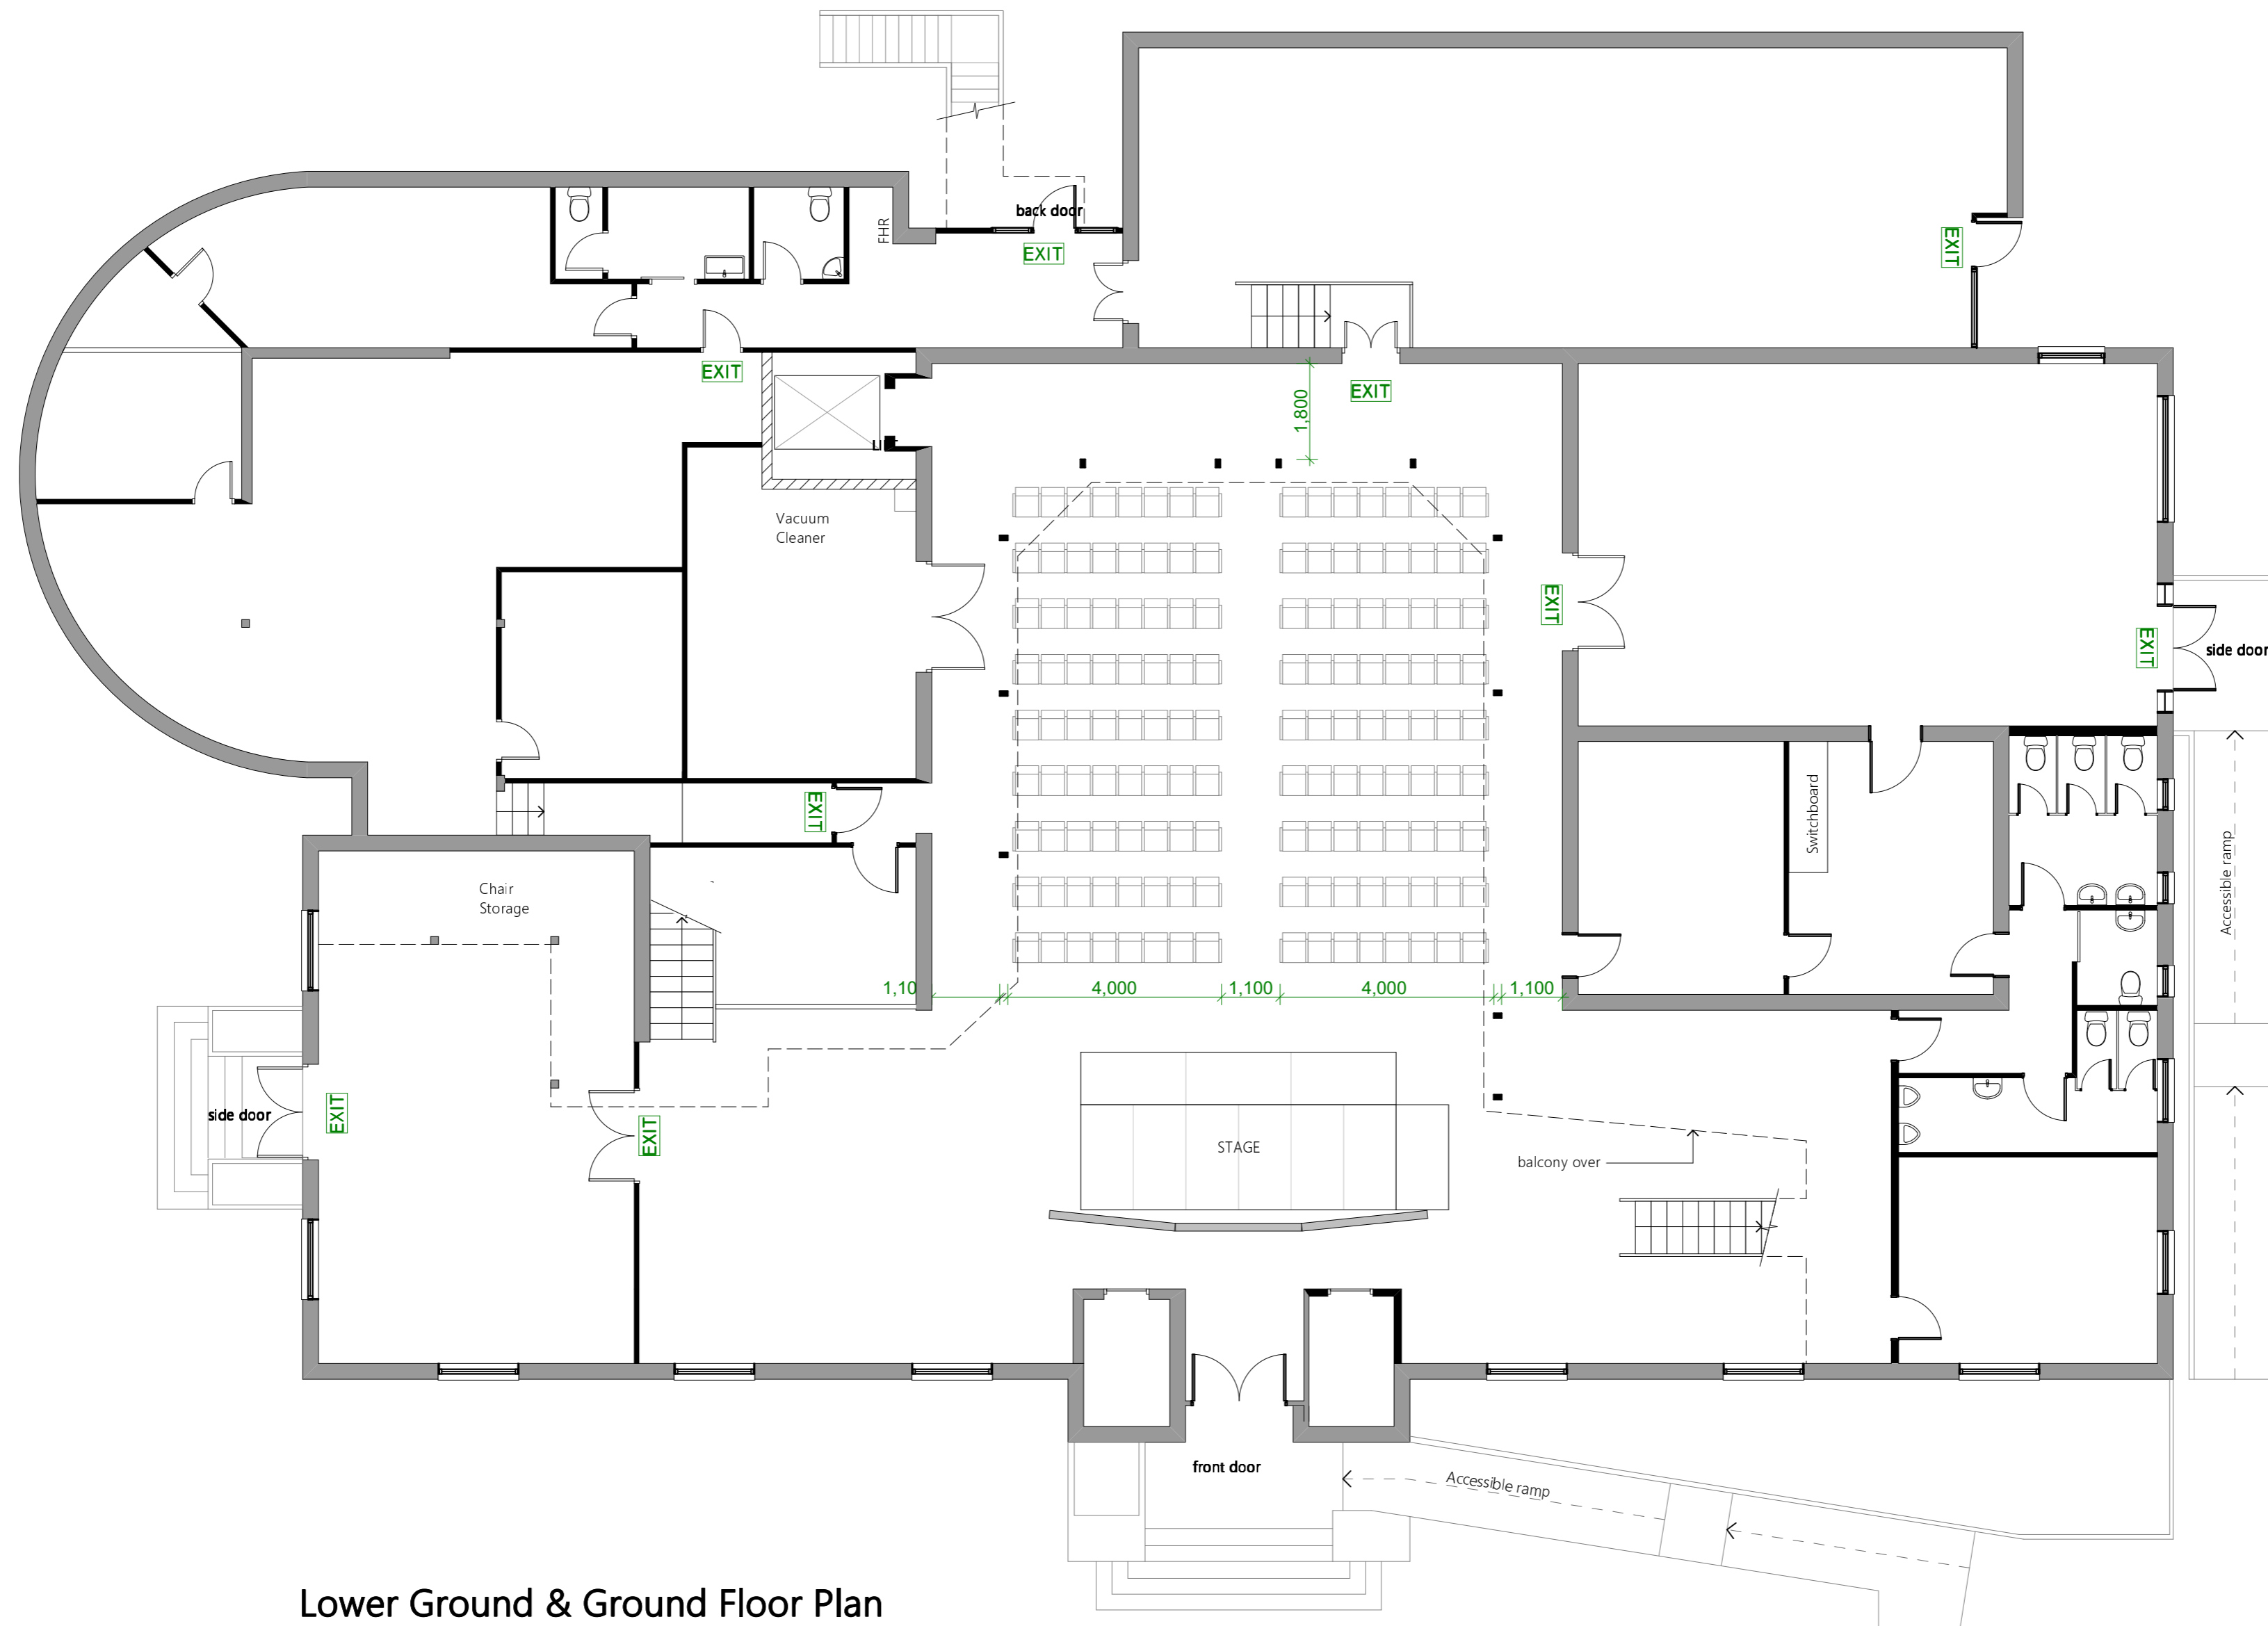

Lower Ground & Ground Floor Plan
 Scale 1:100
 Total Area: 913m² **Seating & Stage Layout**

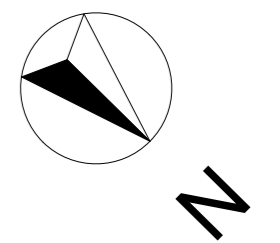

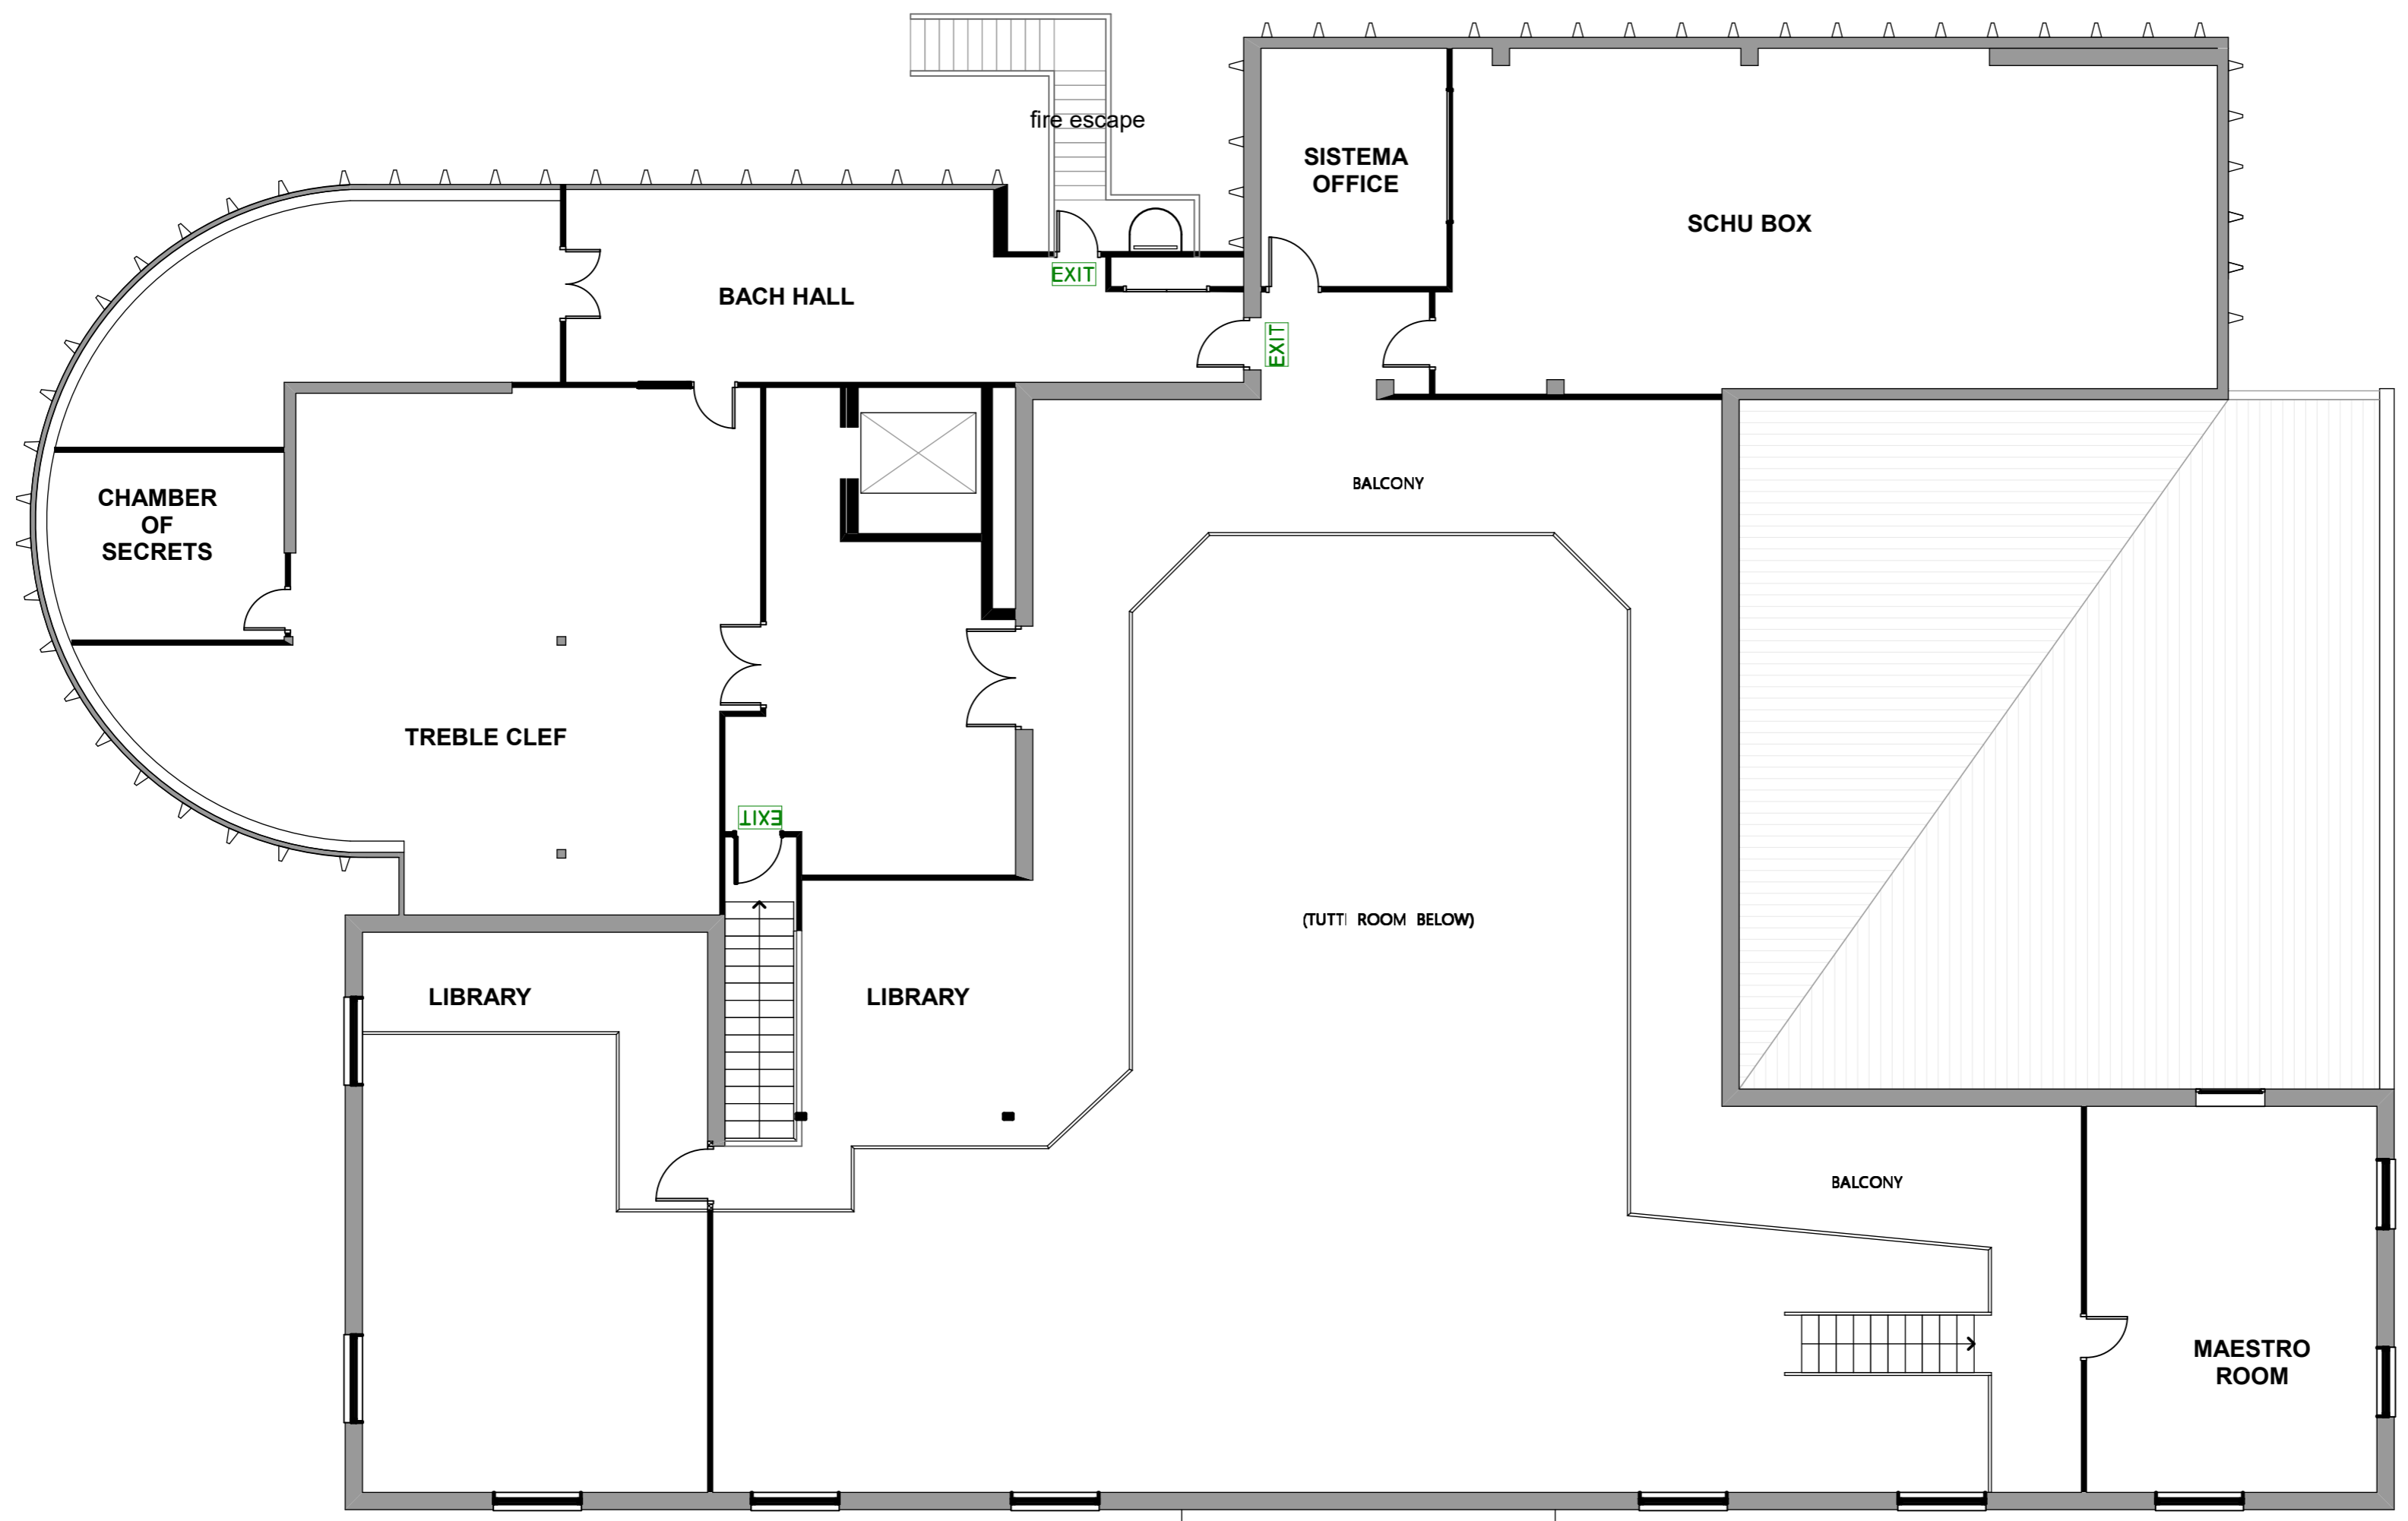

Upper Floor Plan
 Scale 1:100

